


VICINITY MAP
NOT TO SCALE

LEGEND


- ① EXISTING ENTRANCE TO REMAIN
- ② PROPOSED ENTRANCE
- ③ EXISTING PARKING TO REMAIN
- ④ PROPOSED PARKING
- ⑤ FUTURE PARKING
- ⑥ FUTURE 26 FT. WIDE PERIMETER LOOP ROAD TO PROVIDE CIRCULATION/ ACCESS TO PARK AMENITIES
- ⑦ EXISTING SKATE PARK TO REMAIN
- ⑧ EXISTING GROUP PICNIC AREA AND RESTROOM TO REMAIN
- ⑨ PROPOSED ACCESSIBLE TOT LOT FOR AGE GROUPS 5-12
- ⑩ PROPOSED LIGHTED BASKETBALL COURTS
- ⑪ FUTURE SHADE STRUCTURE WITH PICNIC TABLE SETTING
- ⑫ FUTURE VOLLEYBALL COURTS WITH SHADE STRUCTURE
- ⑬ FUTURE LIGHTED SOCCER FIELDS
- ⑭ EXISTING WETLAND TO BE RE-VEGETATED AND REMAIN
- ⑮ FUTURE RESTROOM
- ⑯ 2400 SF. ADMIN/ TICKETING BUILDING/ RESTROOM
- ⑰ CATERING-READY CONCESSION/ RESTROOM BUILDING (2500 SF.)
- ⑱ SOFTBALL FIELDS, LIGHTED, AND BATTING CAGES
- ⑲ FUTURE MAINTENANCE FACILITY WITH PREFABRICATED BUILDING, ENCLOSED SERVICE YARD AND CONTROLLED ACCESS
- ⑳ 28 FT. X 28 FT. SHADE STRUCTURE WITH PICNIC TABLE SEATING.
- ㉑ HALF-COURT BASKETBALL COURTS
- ㉒ ADA-COMPLIANT TOT LOT WITH RESILIENT RUBBER SURFACING AND THEMED PLAY EQUIPMENT
- ㉓ PROPOSED EMERGENCY VEHICLE/ PEDESTRIAN ACCESS AT OLDS ROAD

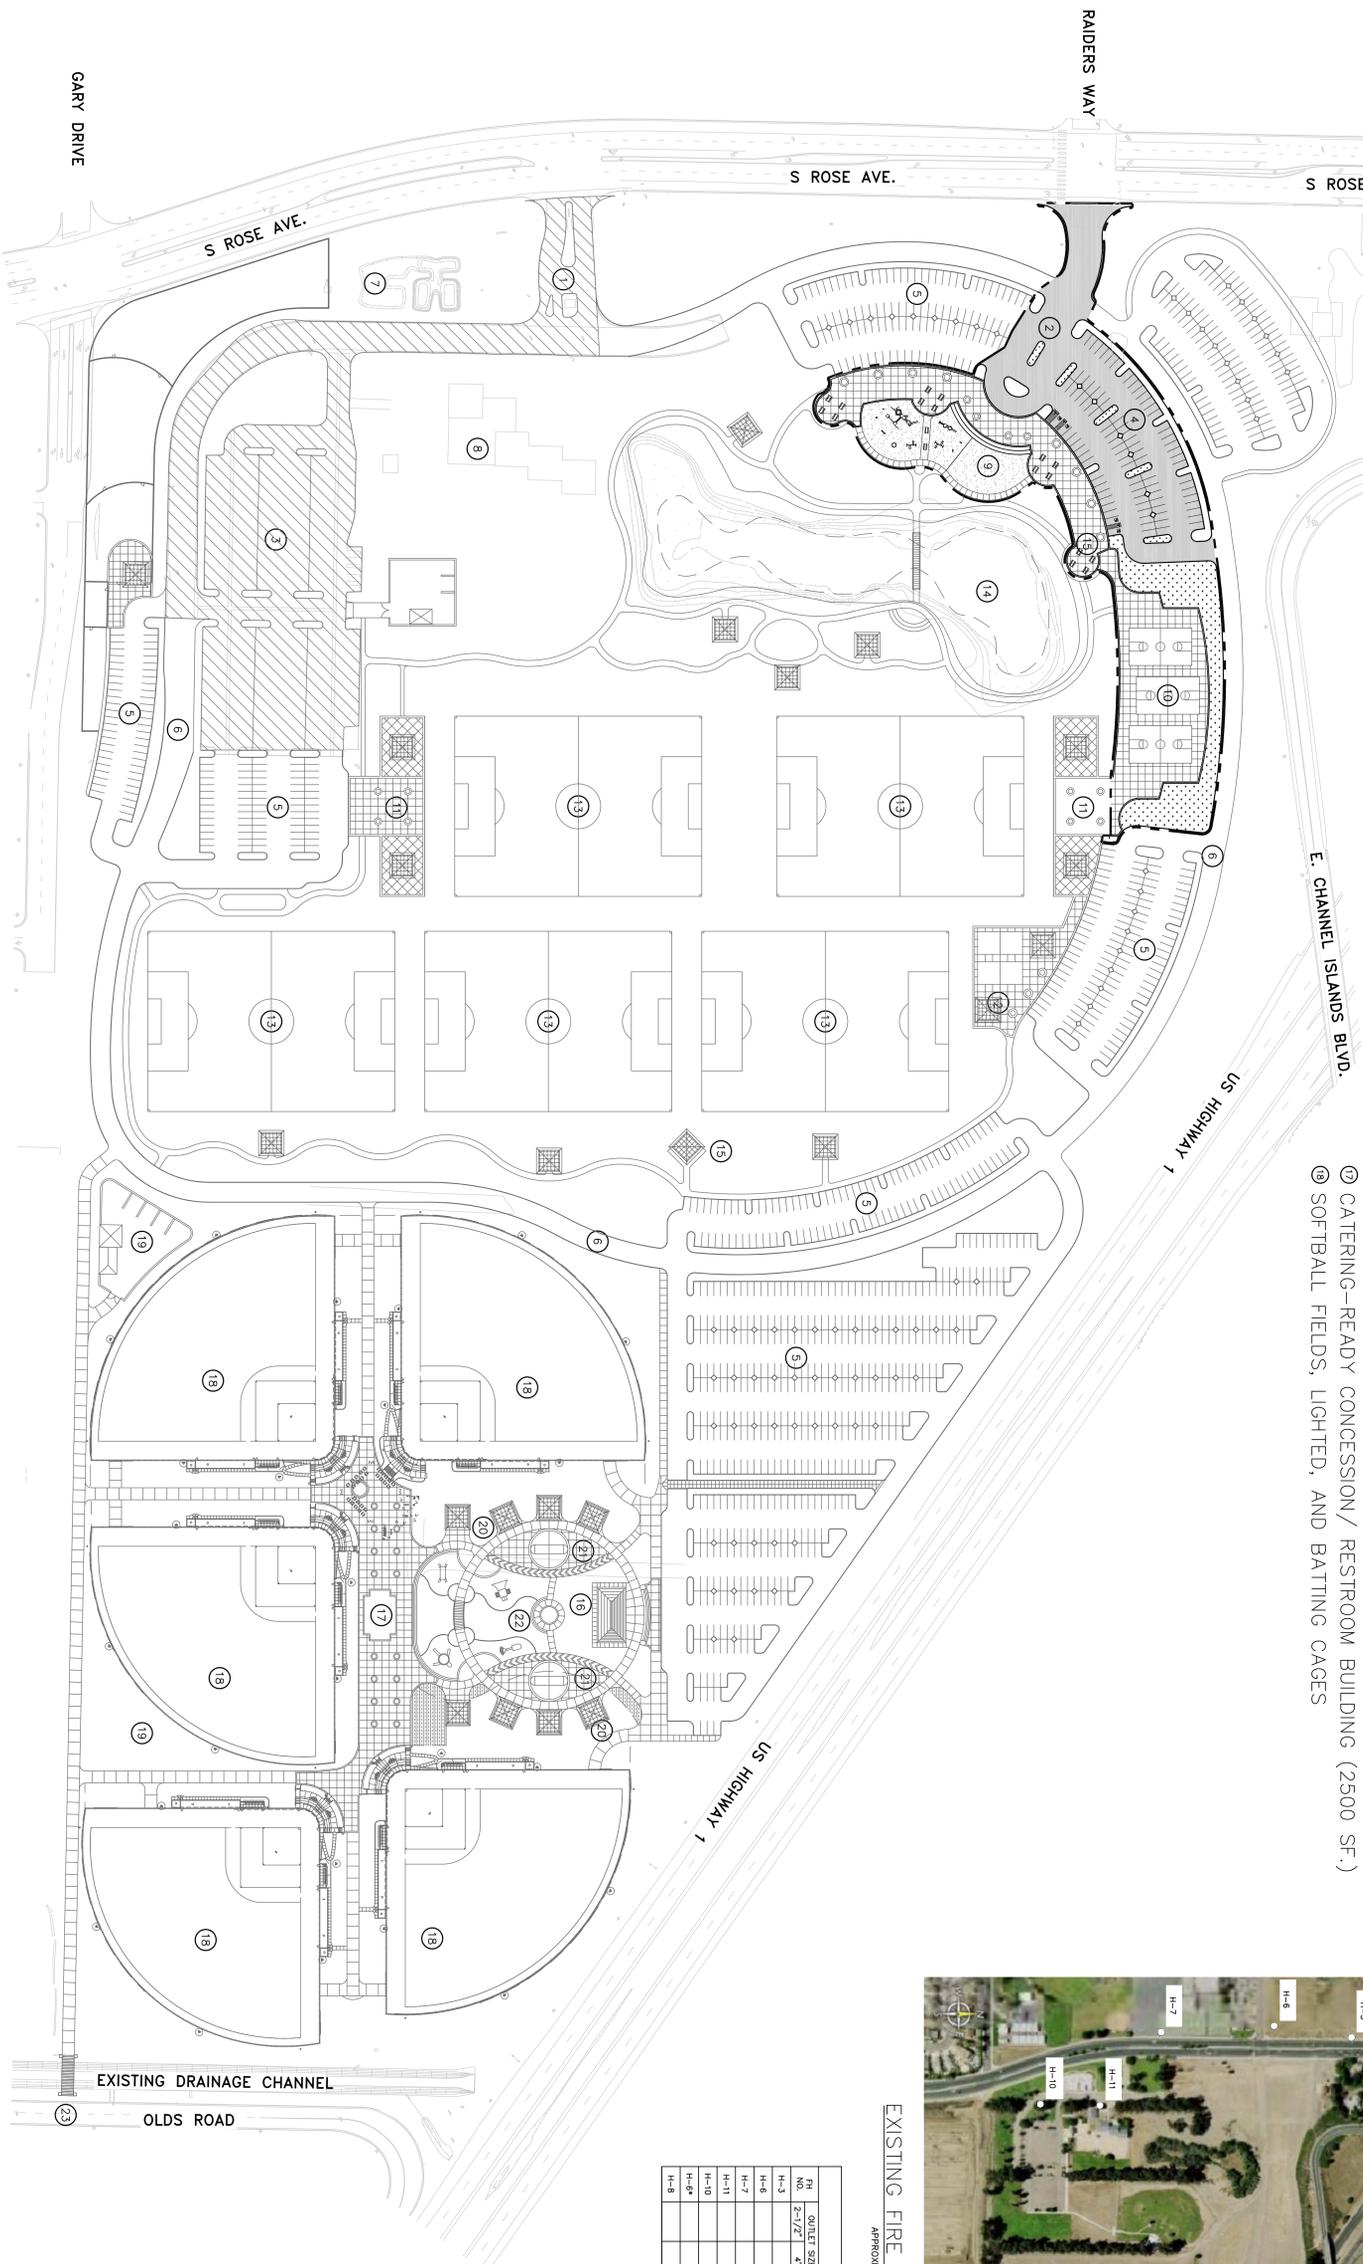

EXISTING FIRE HYDRANT LOCATIONS
APPROXIMATE SCALE: 1"=300'

FIRE HYDRANT LEGEND: 1, 2

HY NO.	OUTLET SIZE	TOTAL OUTLETS	DESCRIPTION
H-1	2-1/2"	4"	
H-2			
H-3			
H-4			
H-5			
H-6			
H-7			
H-8			
H-9			
H-10			
H-11			

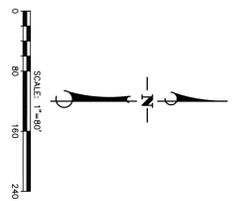

COLLEGE PARK MASTER PLAN ILLUSTRATIVE A
COLLEGE PARK COMMUNITY PARK
AND CITY SOFTBALL COMPLEX

NO.	DATE	REVISIONS	
		DESIGN: S.M. CHECKED: _____ DATE: _____	CITY OF OKLAND FIRE AND POLICE DEPARTMENT REVIEWED BY: NAME OF REVIEWER SIGNATURE: _____ DATE: _____
PRELIMINARY		SHEET 1 OF 1 PLAN DATE 07/09/07	PROJECT NO. 17044.01