
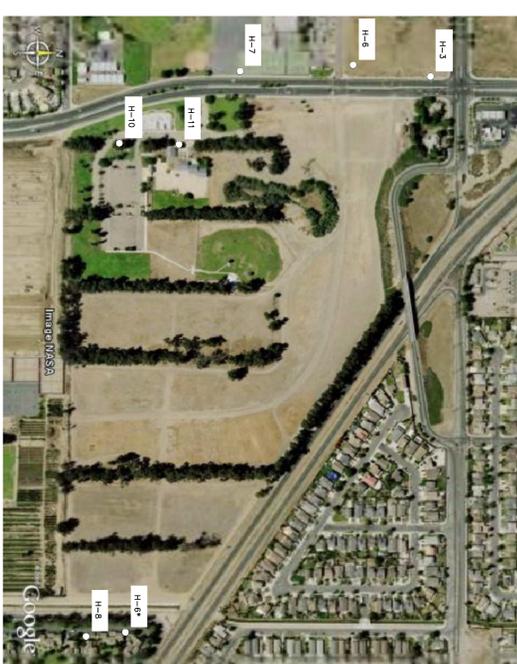


LEGEND


- ① EXISTING ENTRANCE TO REMAIN
- ② PROPOSED ENTRANCE
- ③ EXISTING PARKING TO REMAIN
- ④ PROPOSED PARKING
- ⑤ FUTURE PARKING
- ⑥ FUTURE 26 FT. WIDE PERIMETER LOOP ROAD TO PROVIDE CIRCULATION/ACCESS TO PARK AMENITIES
- ⑦ EXISTING SKATE PARK TO REMAIN
- ⑧ EXISTING GROUP PICNIC AREA AND RESTROOM TO REMAIN
- ⑨ PROPOSED ACCESSIBLE TOT LOT FOR AGE GROUPS 5-12
- ⑩ PROPOSED LIGHTED BASKETBALL COURTS
- ⑪ FUTURE SHADE STRUCTURE WITH PICNIC TABLE SETTING
- ⑫ FUTURE VOLLEYBALL COURTS WITH SHADE STRUCTURE
- ⑬ FUTURE LIGHTED SOCCER FIELDS
- ⑭ EXISTING WETLAND TO BE RE-VEGETATED AND REMAIN
- ⑮ FUTURE RESTROOM
- ⑯ FUTURE RESTAURANT FACILITY / CONCESSION / RESTROOM FACILITY
- ⑰ FUTURE ADMINISTRATIVE BUILDING
- ⑱ FUTURE ACCESSIBLE TOT LOT
- ⑲ FUTURE LIGHTED THEME SOFTBALL FIELDS
- ⑳ FUTURE LIGHTED SOCCER ARENA PAVILION
- ㉑ FUTURE MAINTENANCE FACILITY WITH PREFABRICATED BUILDING, ENCLOSED SERVICE YARD AND CONTROLLED ACCESS
- ㉒ FUTURE CORPORATE PATIO WITH SHADE STRUCTURE
- ㉓ FUTURE BATTING CAGES
- ㉔ FUTURE RESTROOM / CONCESSION BUILDING
- ㉕ PROPOSED EMERGENCY VEHICLE / PEDESTRIAN ACCESS AT OLDS ROAD

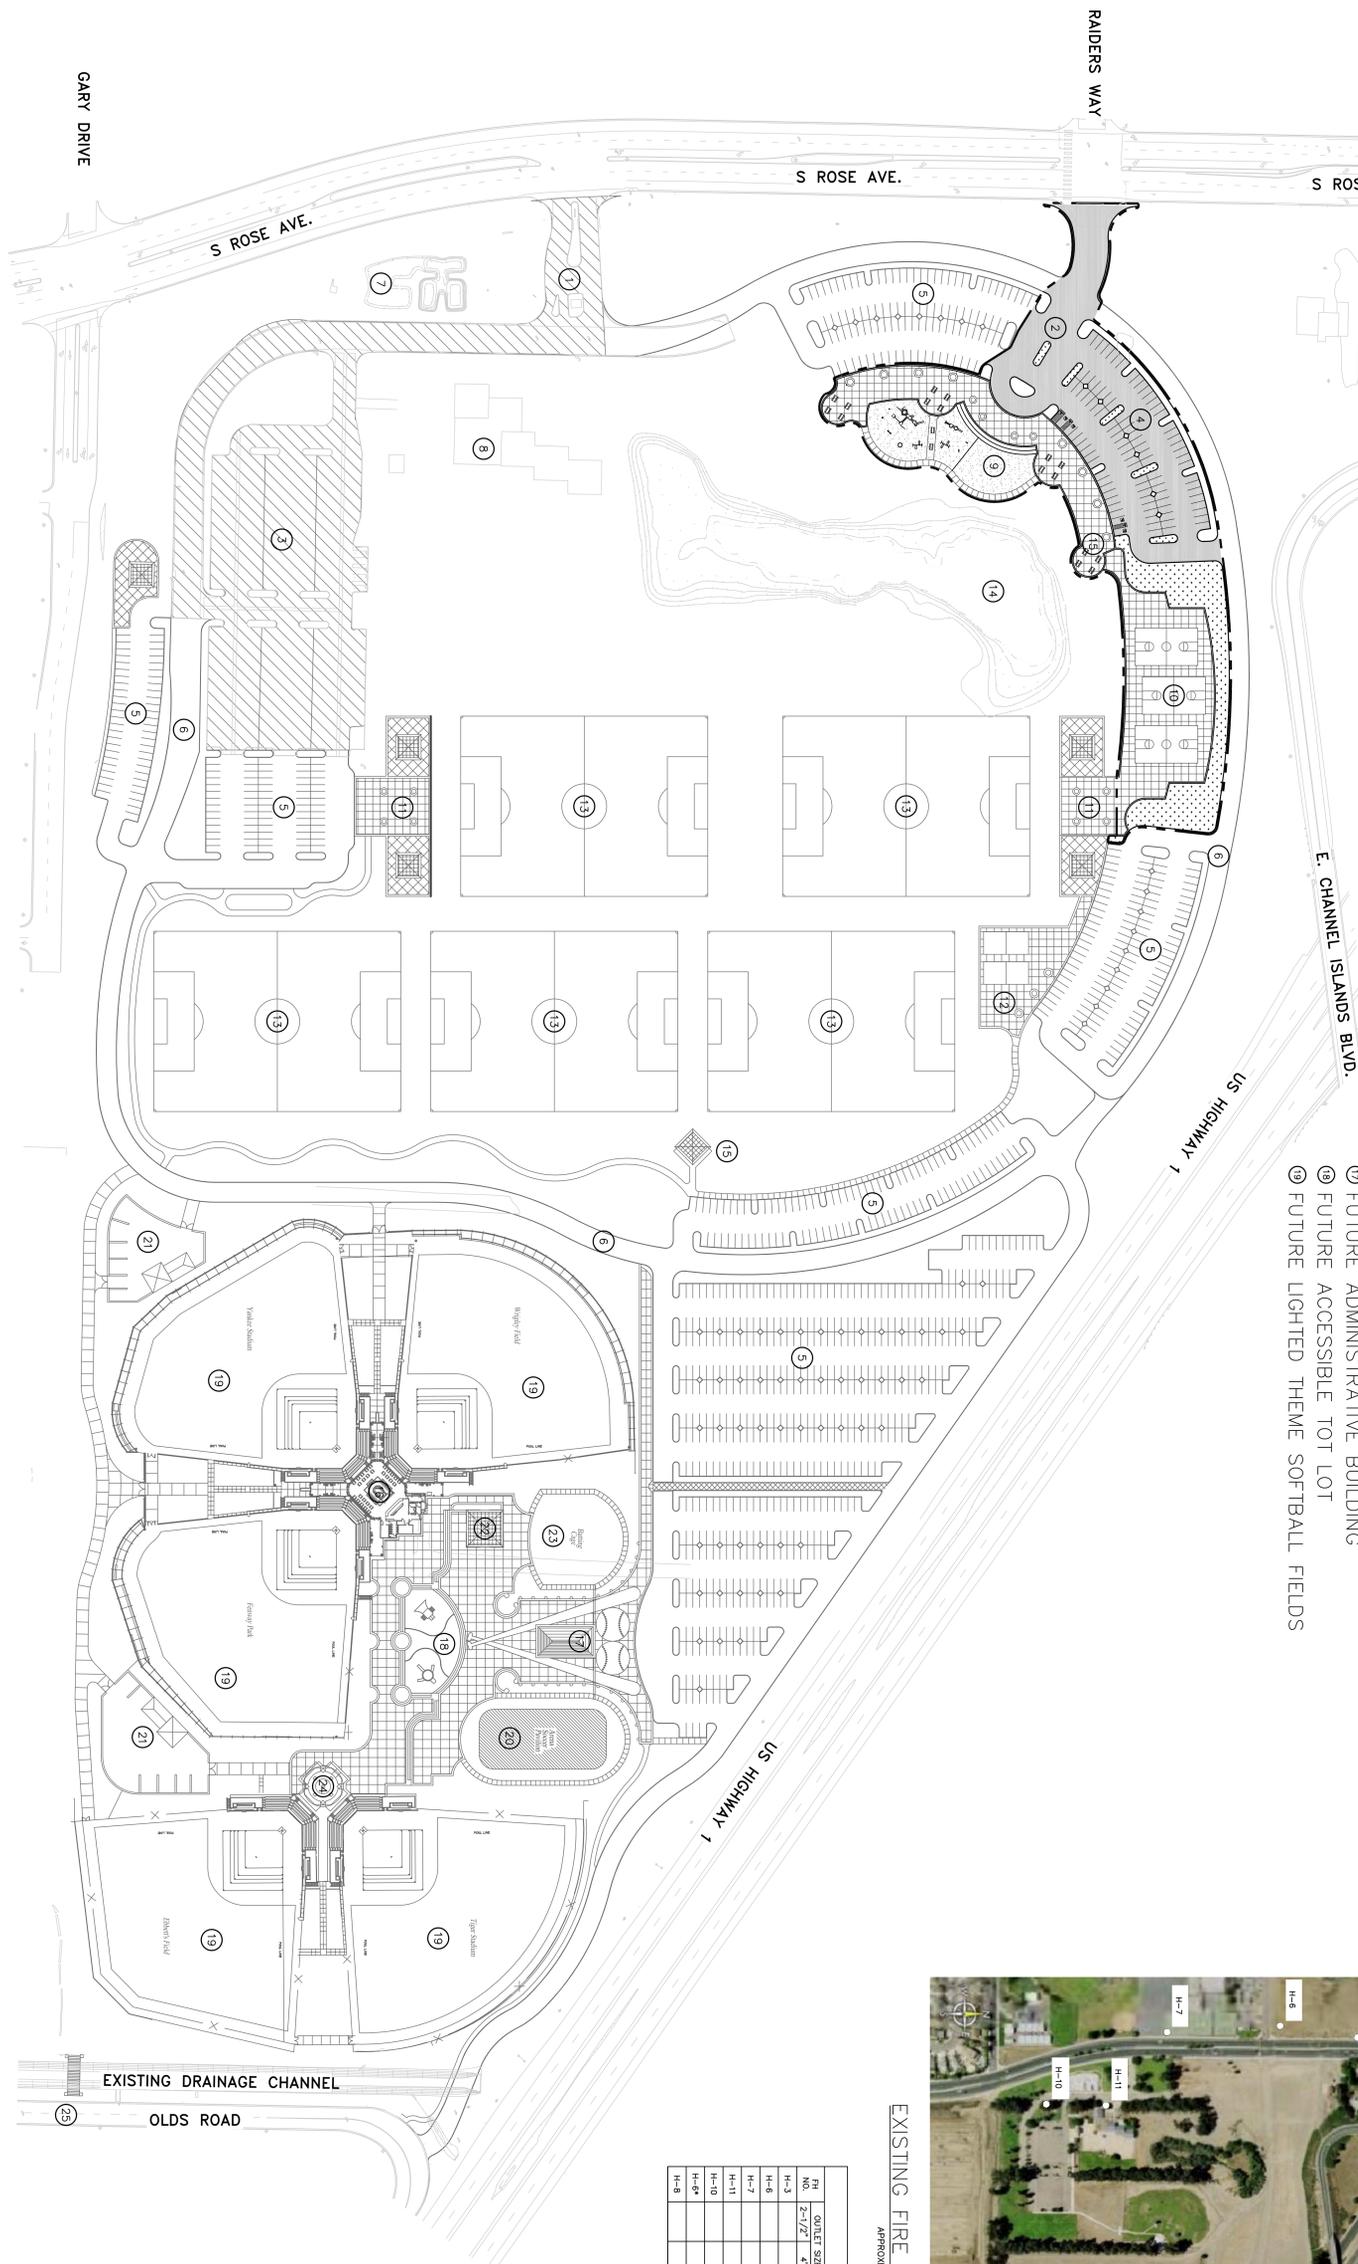

EXISTING FIRE HYDRANT LOCATIONS
APPROXIMATE SCALE: 1"=300'

FIRE HYDRANT LEGEND: 1, 2

FI NO.	OUTLET SIZE	TOTAL OUTLETS	DESCRIPTION

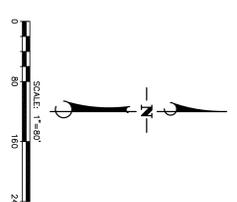

PRELIMINARY
 COLLEGE PARK MASTER PLAN ILLUSTRATIVE B
 COLLEGE PARK COMMUNITY PARK AND
 BIG LEAGUE DREAM SOFTBALL COMPLEX
 P&S PROJECT NO. 17044.01
 SHEET 1 OF 1
 PLAN DATE 07/09/07
 PERFIELD & SMITH
